


SECOND FLOOR PLAN - 586 G.S.F.



FIRST FLOOR PLAN - 1,535 G.S.F.

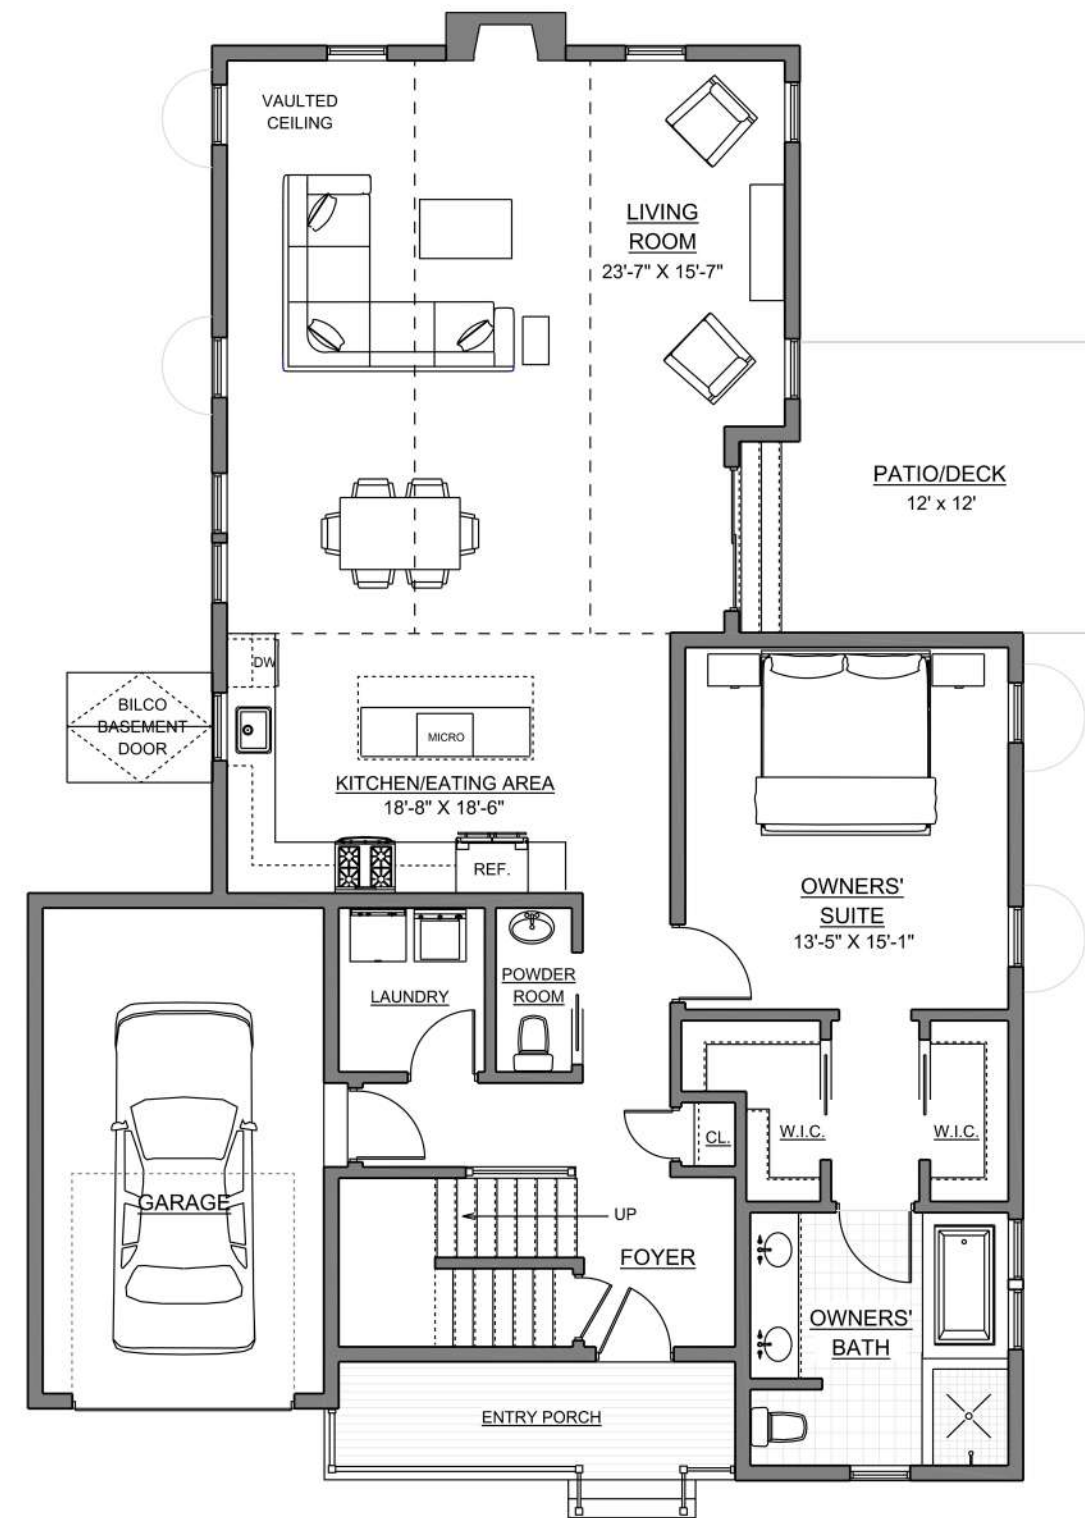

Mashpee, Massachusetts

Builder: New Seabury Homes, LLC  
 Architect: Richard Henry Behr Architect P.C.

June 2021

\*This is a fascimile only and may not represent the actual construction. There may be items shown in these plans and images (eg. trellis, flower box) that are not included as standard items, but may be available as an option.

COTTAGE MODEL  
 Forsythia (LH)  
 TOTAL S.F. - 2,121